

10'0" (3.05m)

Hallway

Sound Lock

Emergency exit to parking

1

2


3

4

5

R.C. HOOD '85 / D.S. GRIFFITHS '21

35'6" (10.8m)

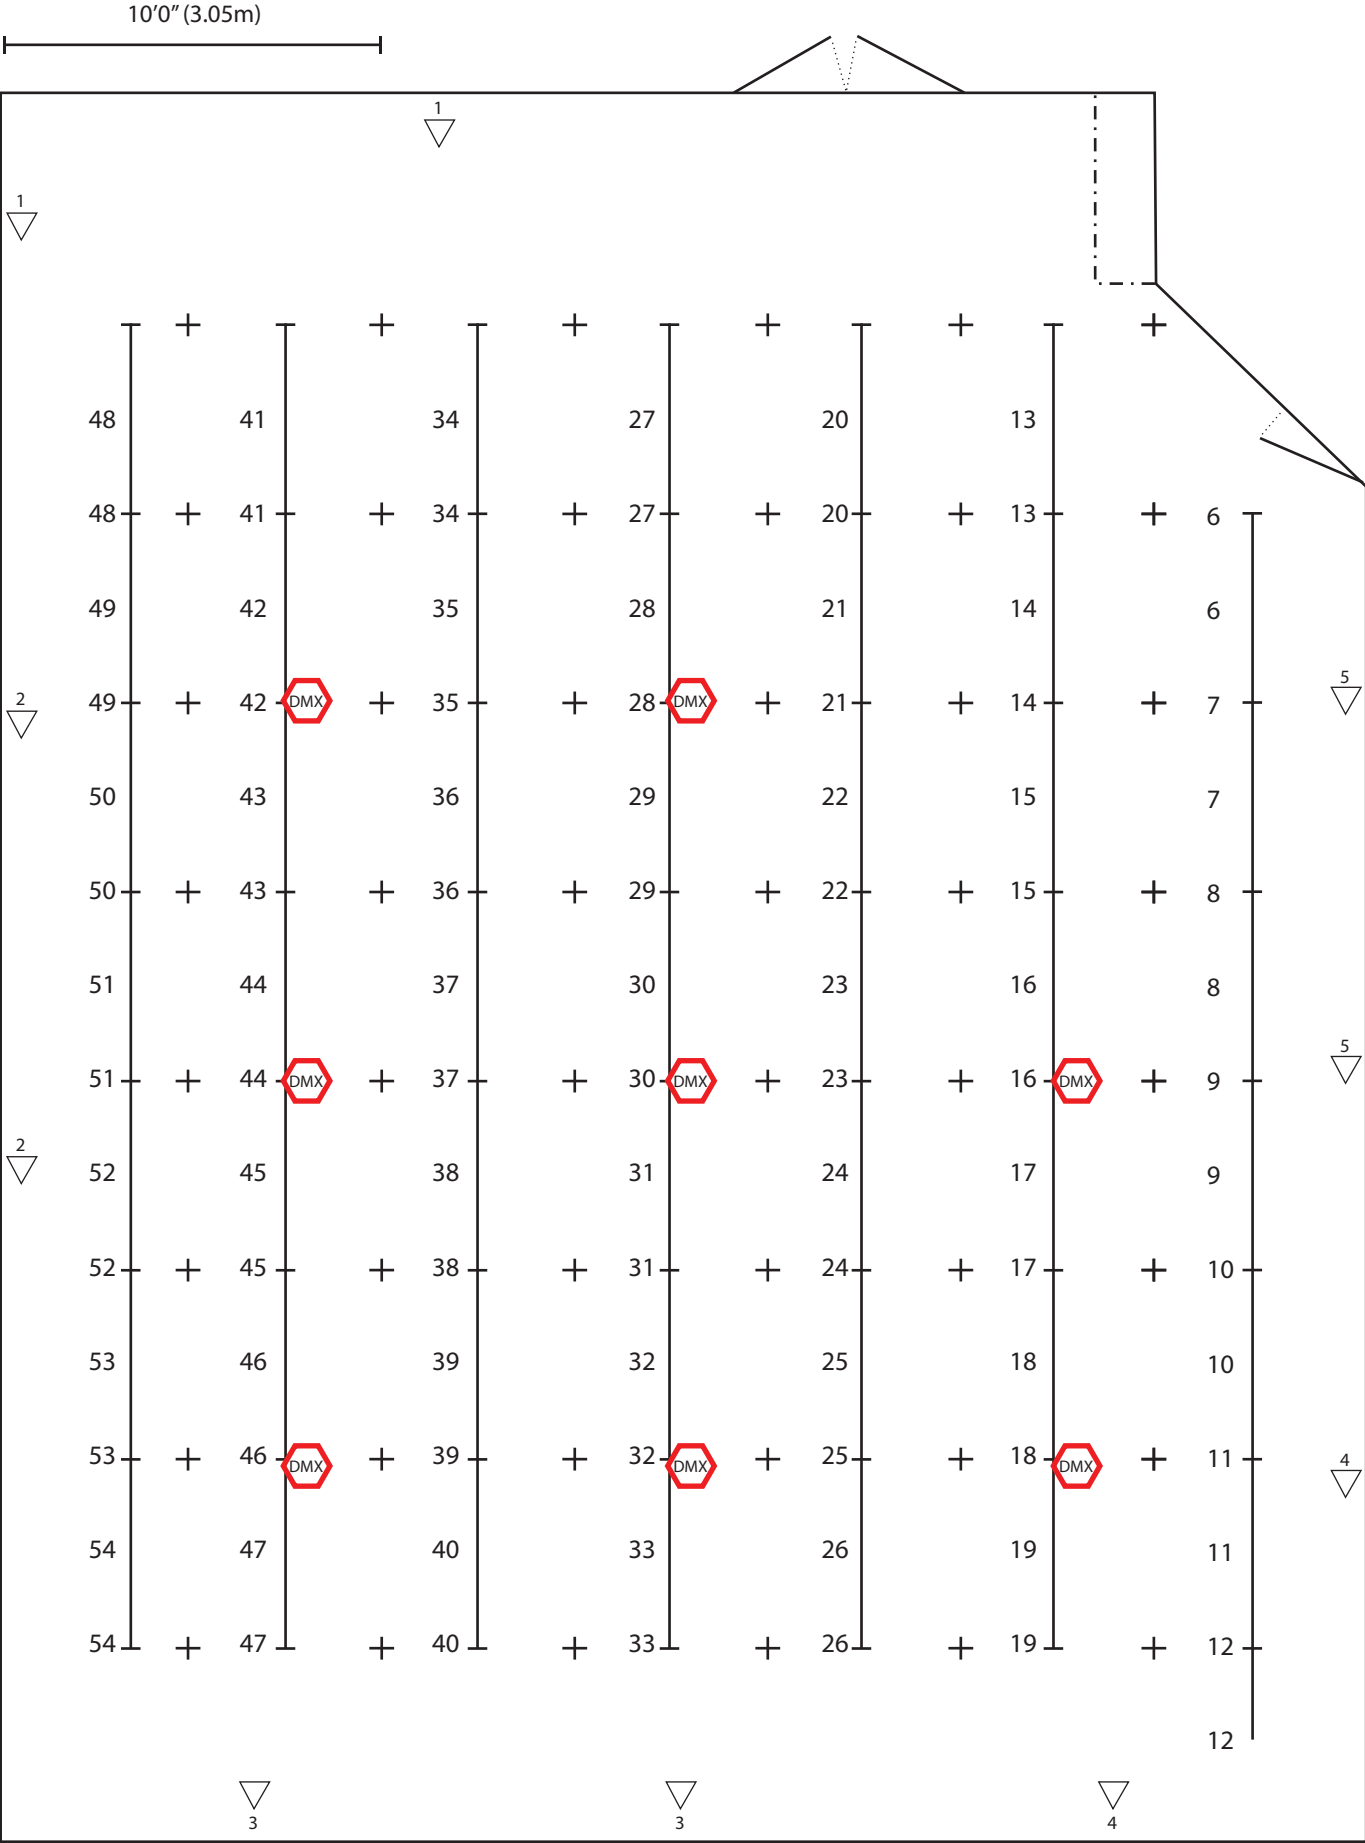



British Columbia Institute of Technology
3700 Willingdon Avenue, Burnaby, B.C. V5G 3H2 - Phone (604) 434-5734

STUDIO TWO GRID (SE10 - 162)

CIRCUITING PLAN

DMX Channel	Fixture Type	Use / Label
1		
2		
3		
4		
5		
6		
7		
8		
9		
10		
11		
12		
13		
14		
15		
16		
17		
18		
19		
20		
21		
22		
23		
24		

PRODUCTION TITLE:

DATE(S):

PRODUCER	AUDIO
DIRECTOR	LIGHTING
TECHNICAL DIRECTOR	STAGING
1 120 VOLT TWIST LOCK CIRCUITED THROUGH OUTLET NUMBER ONE --- LIGHTING BOARD + PIPE GRID CROSS POINTS --- LIGHT BATTENS WITH 120 VOLT TWIST LOCK OUTLETS DMX 5 Pin DMX Data Drop from lighting board INSTRUCTIONS	

110 VOLT U-GROUND = 15 AMP
CIRCUIT BREAKER LOCATION ROOM 164

R.C. HOOD '85 / D.S. GRIFFITHS '21