


46'0" (14m)

10'0" (3.05m)

Hallway

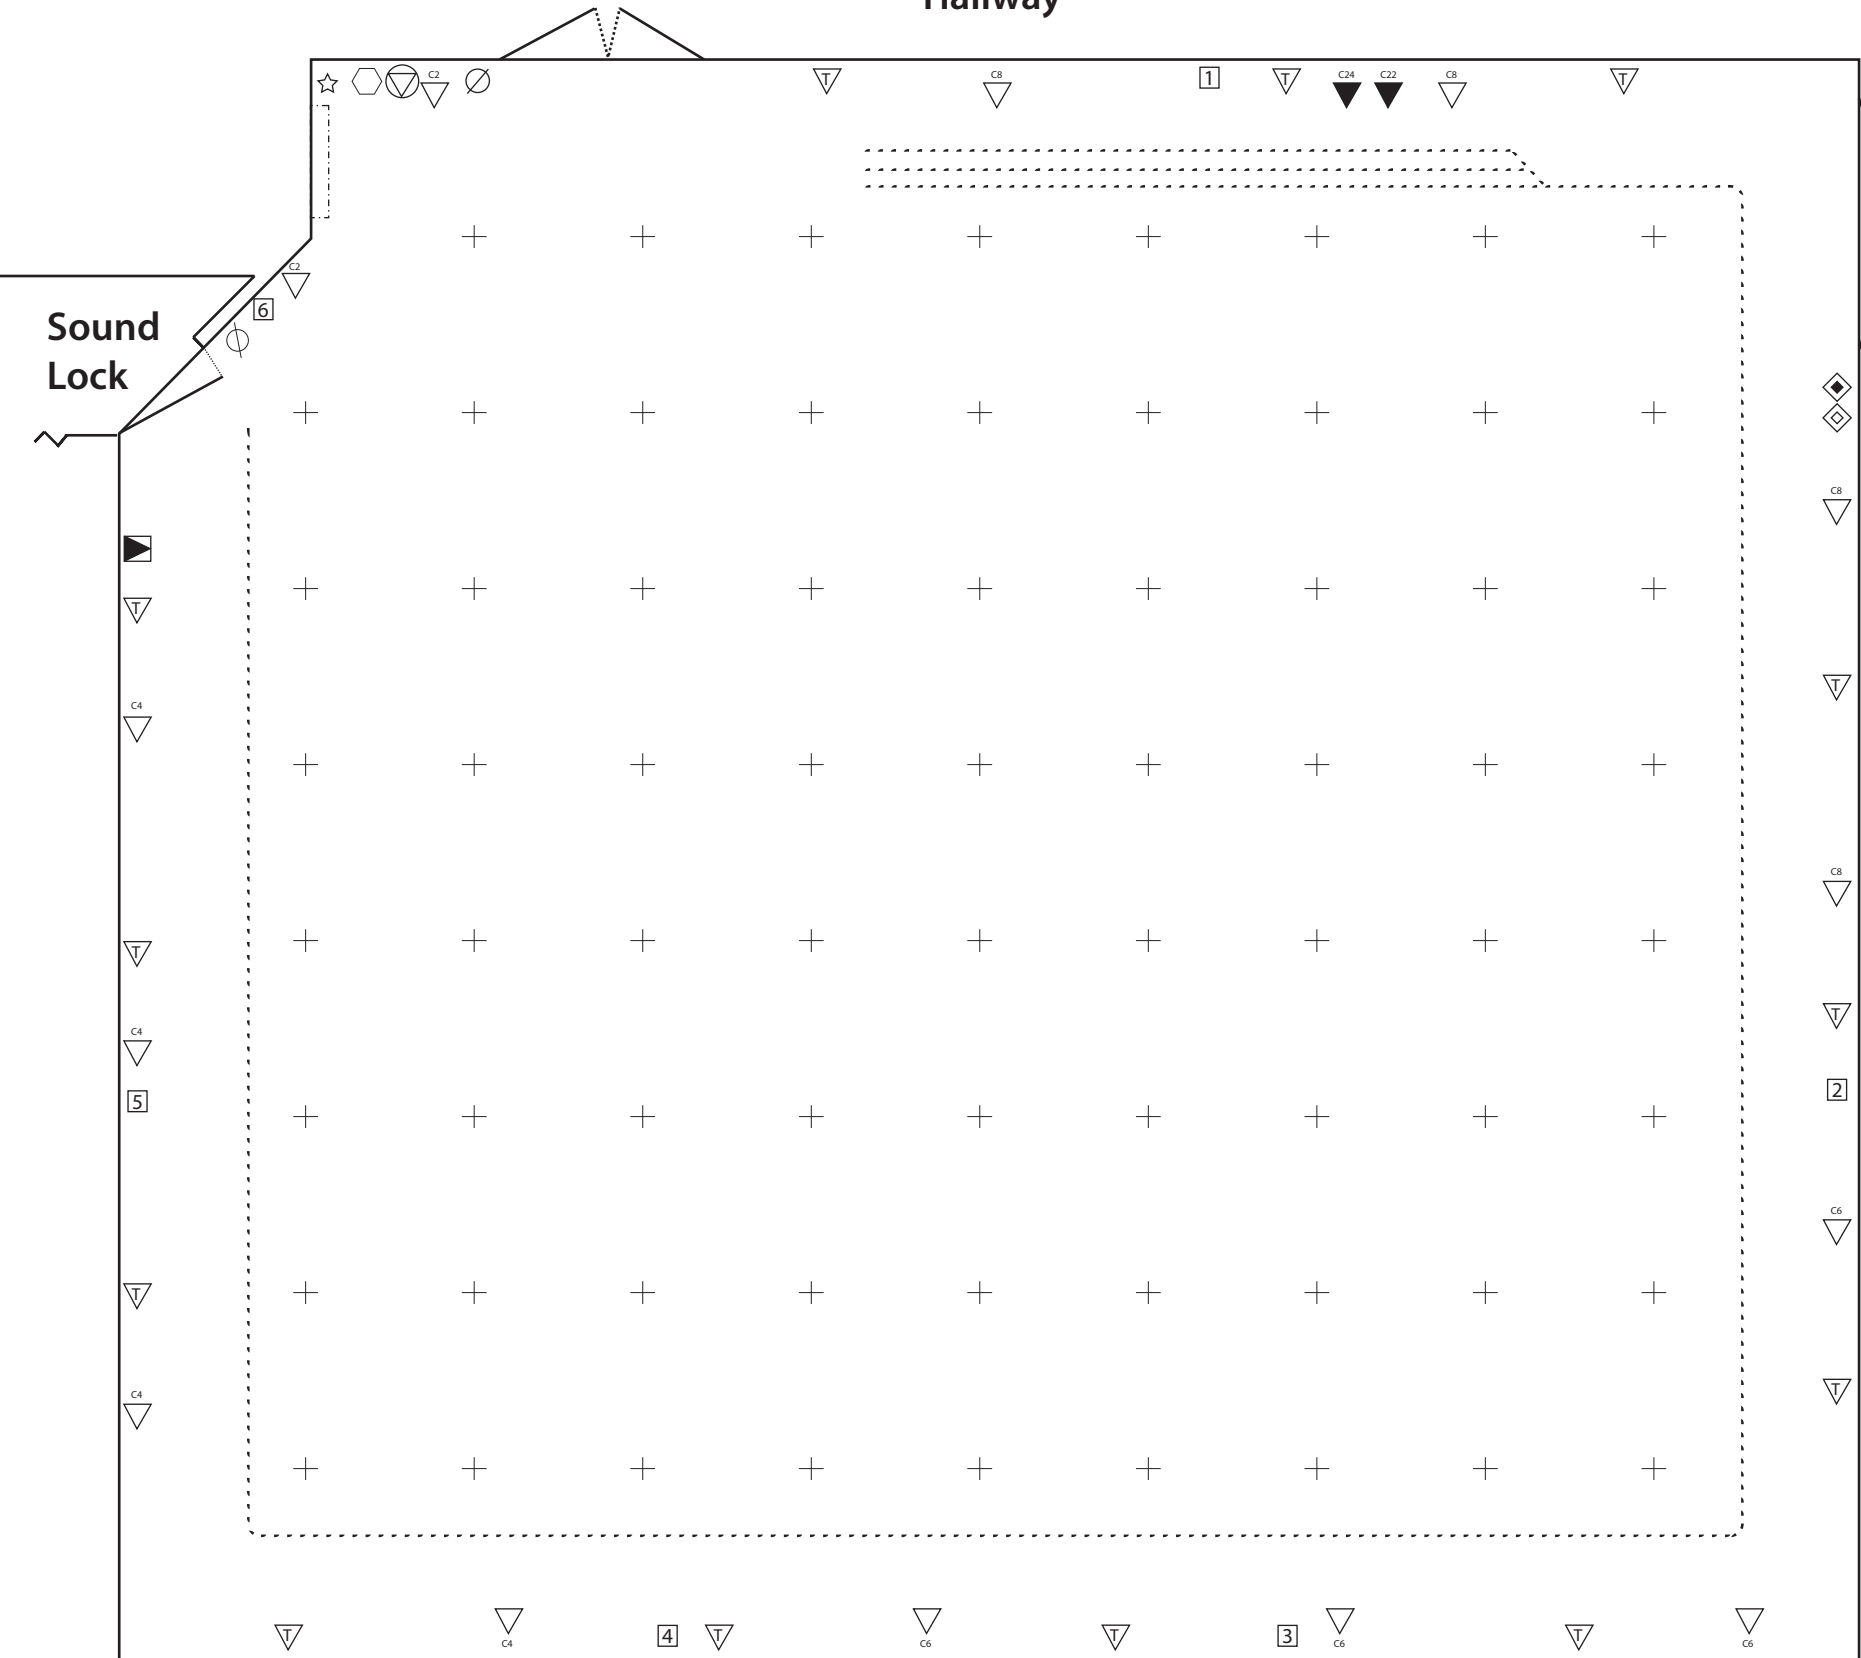

BCIT

British Columbia Institute of Technology
 3700 Willingdon Avenue, Burnaby, B.C. V5G 3H2 - Phone (604) 434-5734

STUDIO ONE FLOOR (SE10 - 161)

TECHNICAL INFORMATION

Length	50'6" (15.4m)
Width	46'0" (14m)
Ht. to Grid	14'5" (4.4m)
Ht. to Cyc. & Limbo Tracks	13'11" (4.2m)

BOX 1

BOX 2

BOX 3

BOX 4

BOX 5

BOX 6

Legend:

- Black Velour Limbo Lighting Panel
- ▽ 120 Volt U-Ground
- ▼ 120 Volt Twist Lock
- ▽ 220 Volt U-Ground
- Light Switch
- Facilities Box (see below)
- ◆ Fire Extinguisher
- ◼ Camera Outlets
- ⊕ Intercom Panel
- ⊖ Fire Alarm
- ⊕ Lighting Board Connxt
- ⊖ SDI Video Line


PRODUCTION TITLE: _____ DATE(S): _____

PRODUCER	AUDIO
DIRECTOR	LIGHTING
TECHNICAL DIRECTOR	STAGING
INSTRUCTIONS	

R.C. HOOD '85 / D.S. GRIFFITHS '21

10'0" (3.05m)

46'0" (14m)

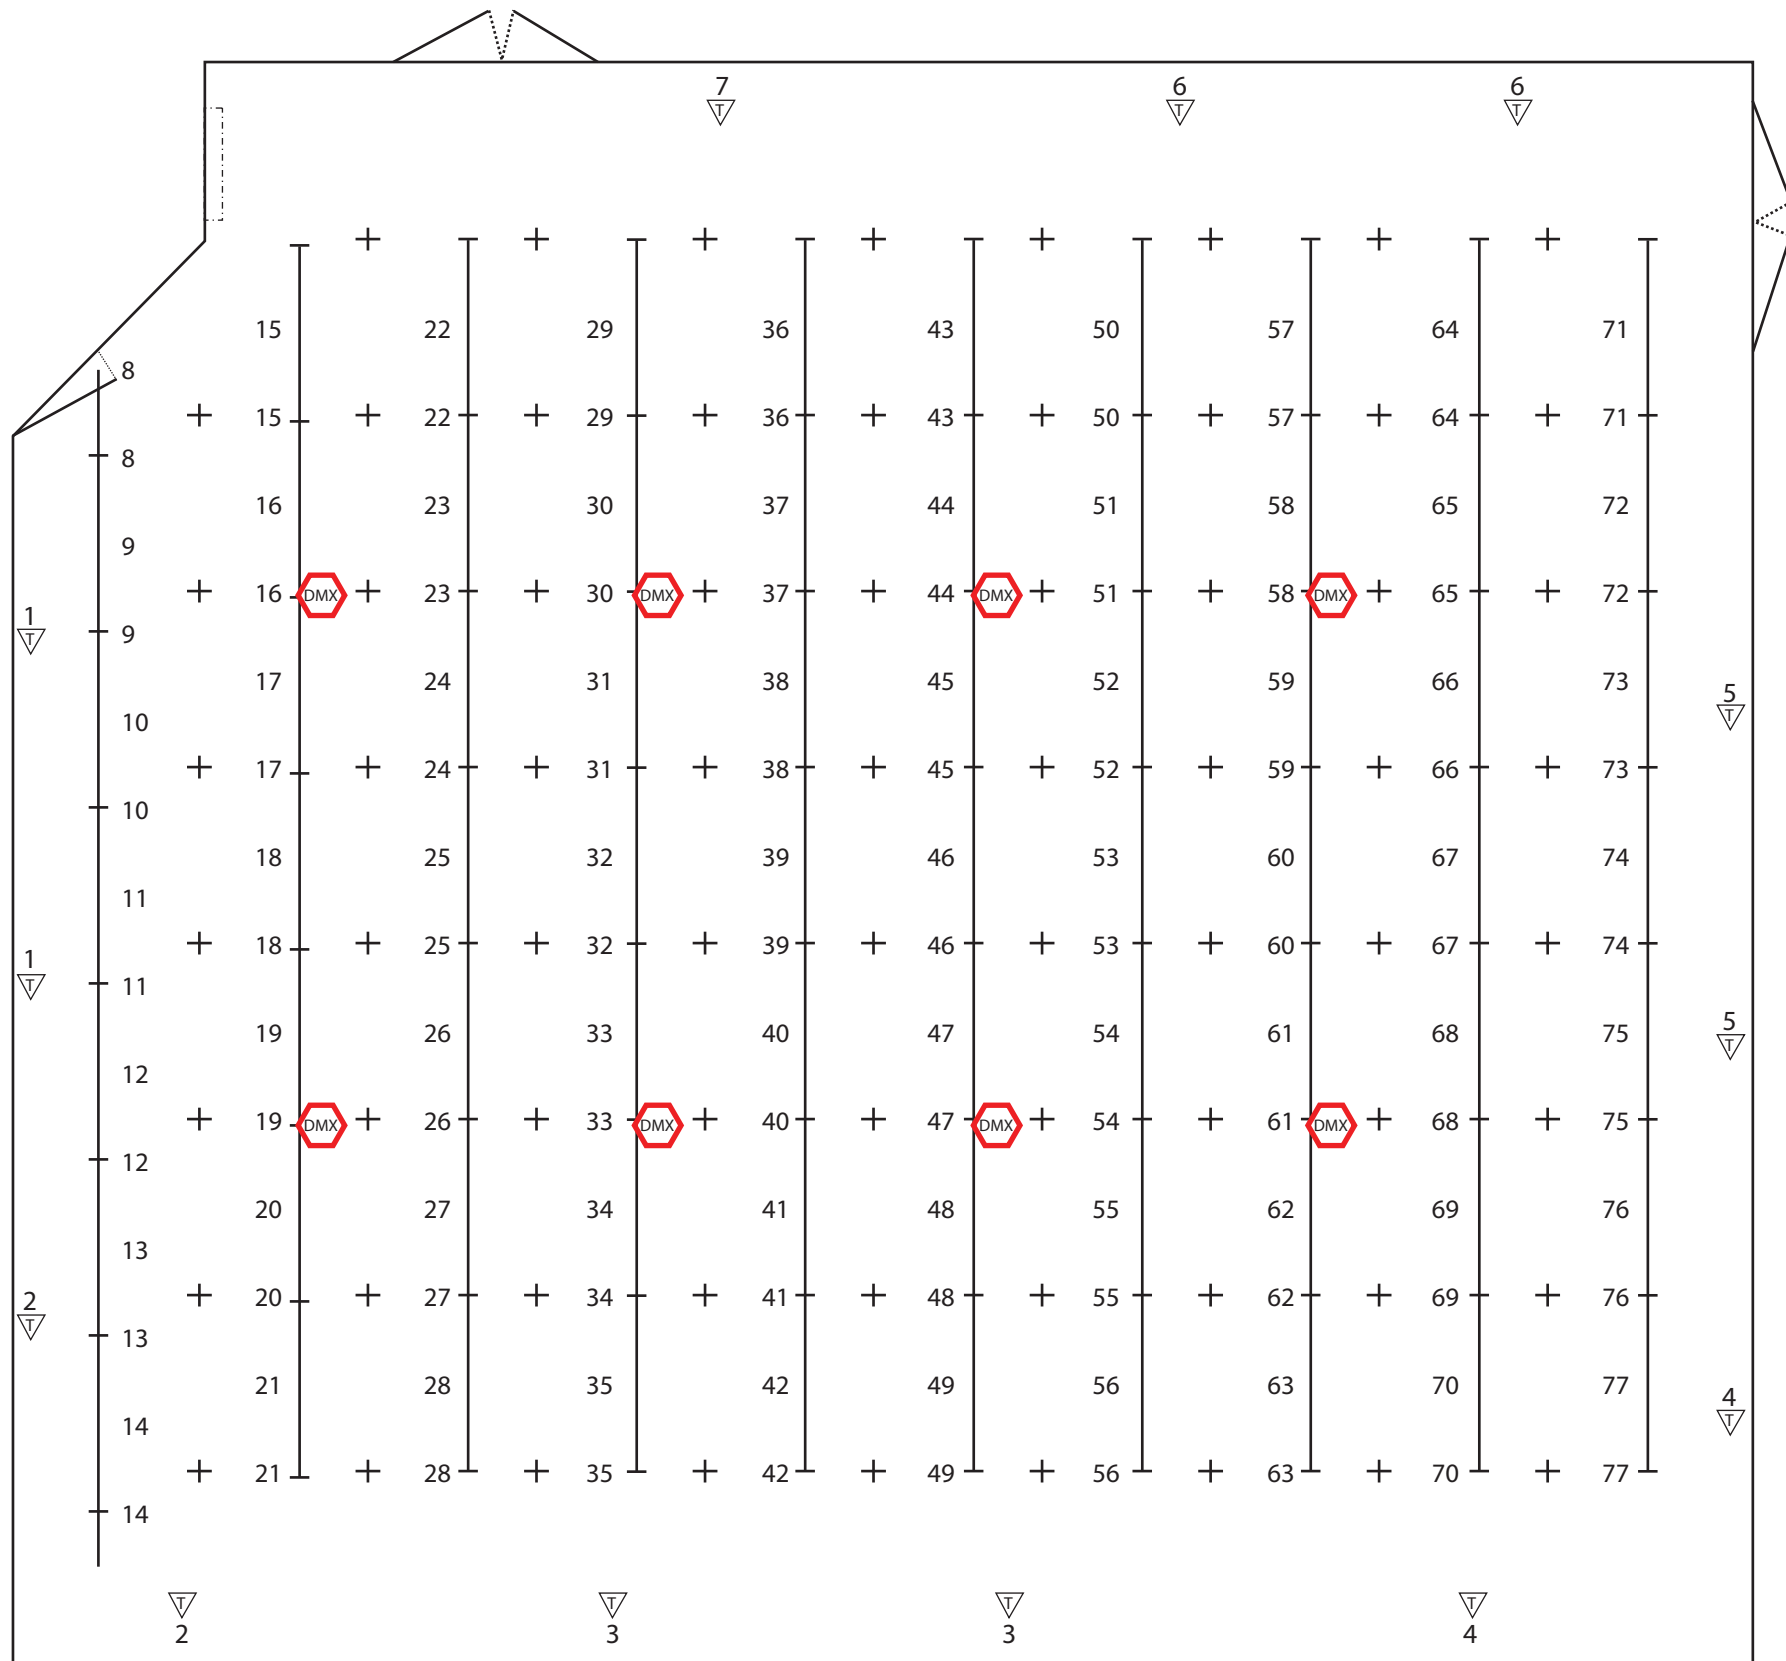

BCIT

British Columbia Institute of Technology
3700 Willingdon Avenue, Burnaby, B.C. V5G 3H2 - Phone (604) 434-5734

STUDIO ONE GRID (SE10 - 161)

CIRCUITING PLAN

DMX Channel	Address	Fixture Type	Fixture #	Use / Label
1				
2				
3				
4				
5				
6				
7				
8				
9				
10				
11				
12				
13				
14				
15				
16				
17				
18				
19				
20				
21				
22				
23				
24				

PRODUCTION TITLE:

DATE(S):

PRODUCER

AUDIO

DIRECTOR

LIGHTING

TECHNICAL DIRECTOR

STAGING

INSTRUCTIONS

- 5 Pin DMX Data Drop from lighting board
- 120 VOLT TWIST LOCK CIRCUITED THROUGH OUTLET NUMBER ONE
- BREAKER PANEL
- PIPE GRID CROSS POINTS
- LIGHT BATTENS WITH 120 VOLT TWIST LOCK OUTLETS

110 VOLT U-GROUND = 15 AMP
CIRCUIT BREAKER LOCATION ROOM 164

R.C. HOOD '85 / D.S. GRIFFITHS '21